

ACCESSIBLE ROUTE TO THE TICKET BOOTH

PAC CENTER—FIRST FLOOR PLAN


SCALE: 1"=30'


STADIUM HIGH SCHOOL
 PERFORMING ARTS CENTER
 111 NORTH E STREET
 TACOMA, WA 98403
 FIRST FLOOR PLAN

Planning & Construction

Tacoma Public Schools

3223 South Union Avenue, Tacoma WA 98409

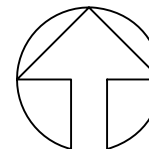

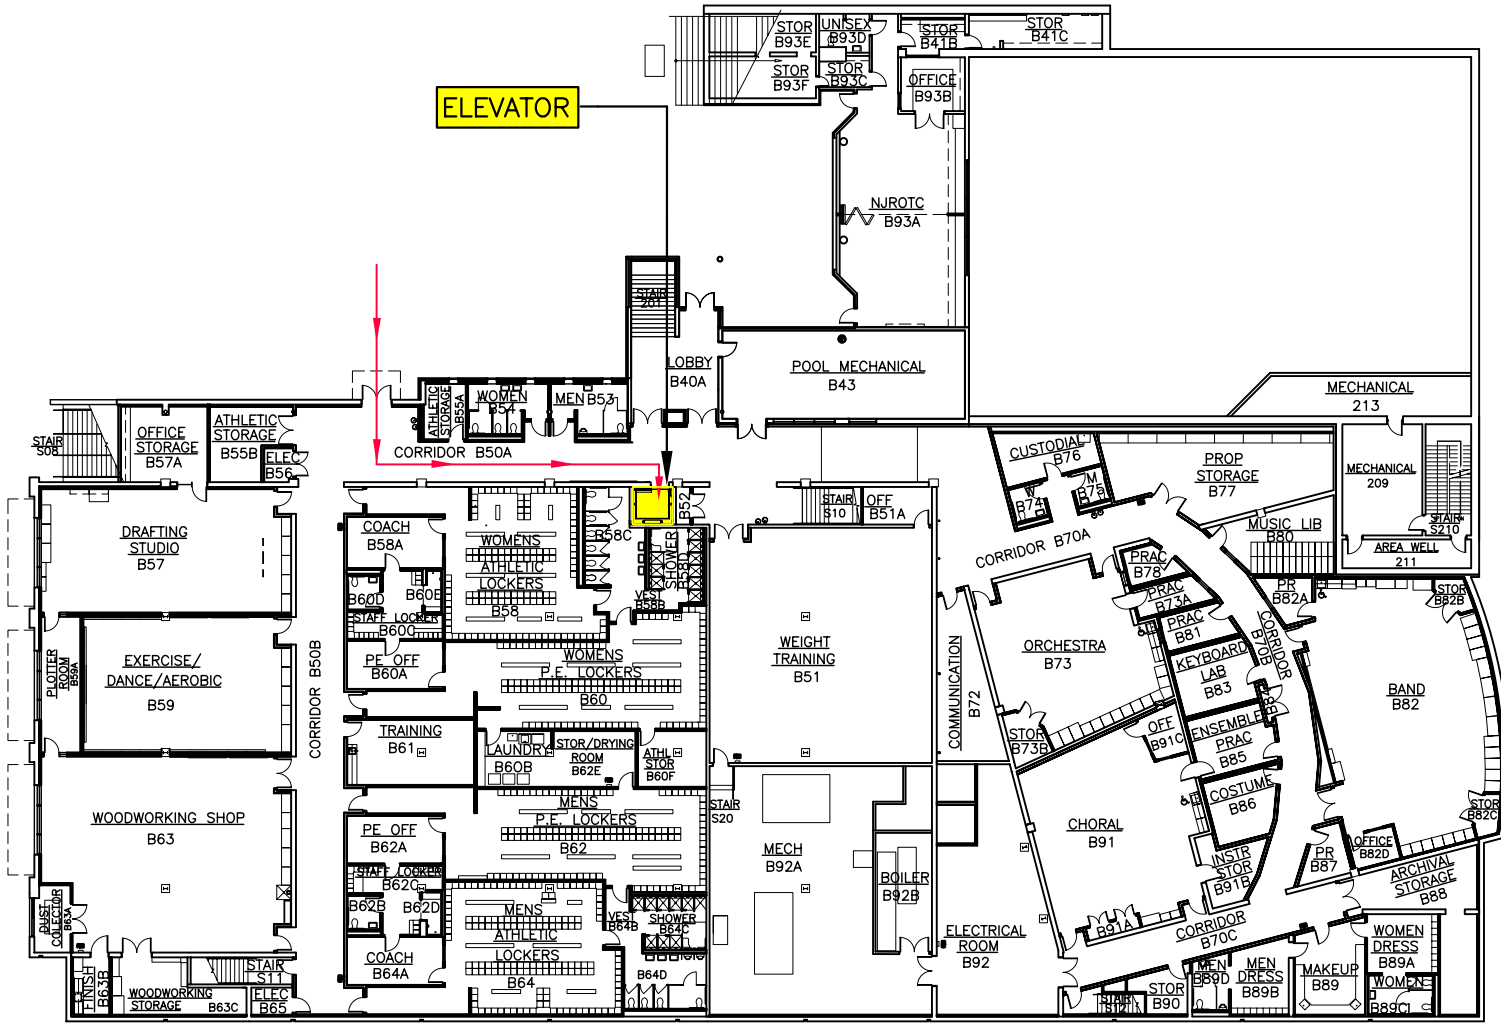

ACCESSIBLE ROUTE TO THE ELEVATOR PAC CENTER—BASEMENT FLOOR PLAN

SCALE: 1"=40'

STADIUM HIGH SCHOOL
PERFORMING ARTS CENTER
111 NORTH E STREET
TACOMA, WA 98403
BASEMENT FLOOR

Planning & Construction
Tacoma Public Schools
3223 South Union Avenue, Tacoma WA 98409

